


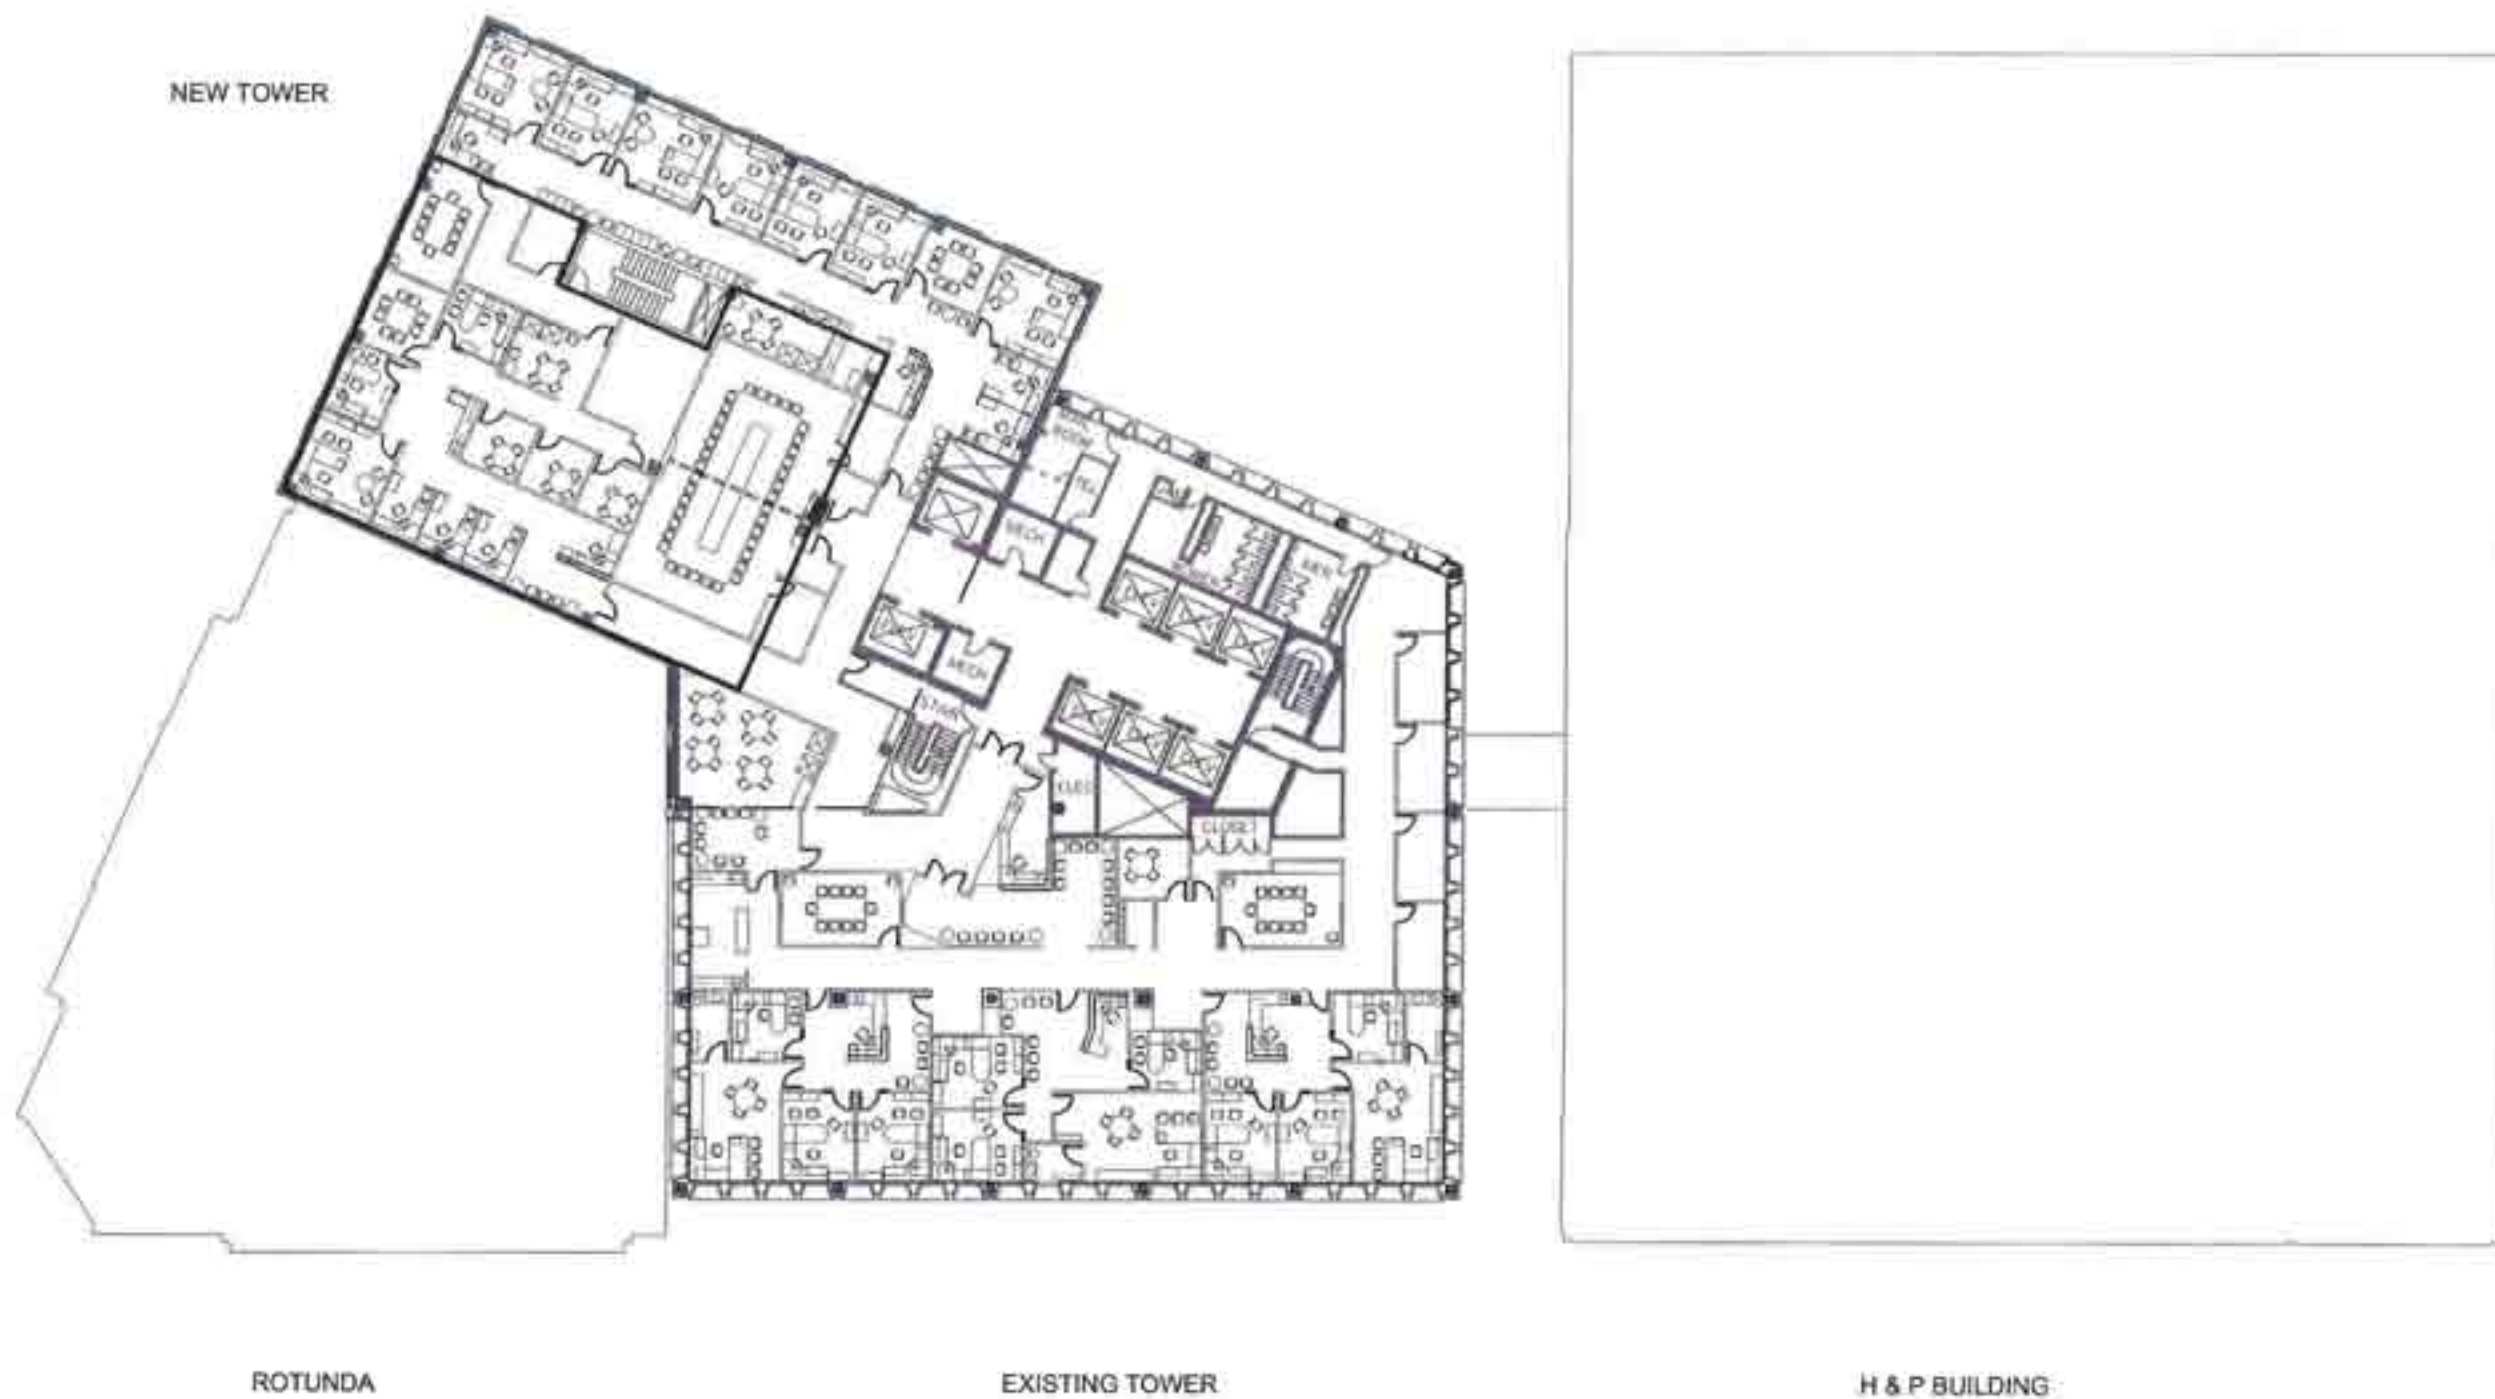

TYPICAL FLOOR PLAN 2

